



# Site Plan - Eastern High School

www.chooseduluthschools.com

July 24, 2009







# North & South Elevations - Eastern High School

www.chooseduluthschools.com

July 24, 2009

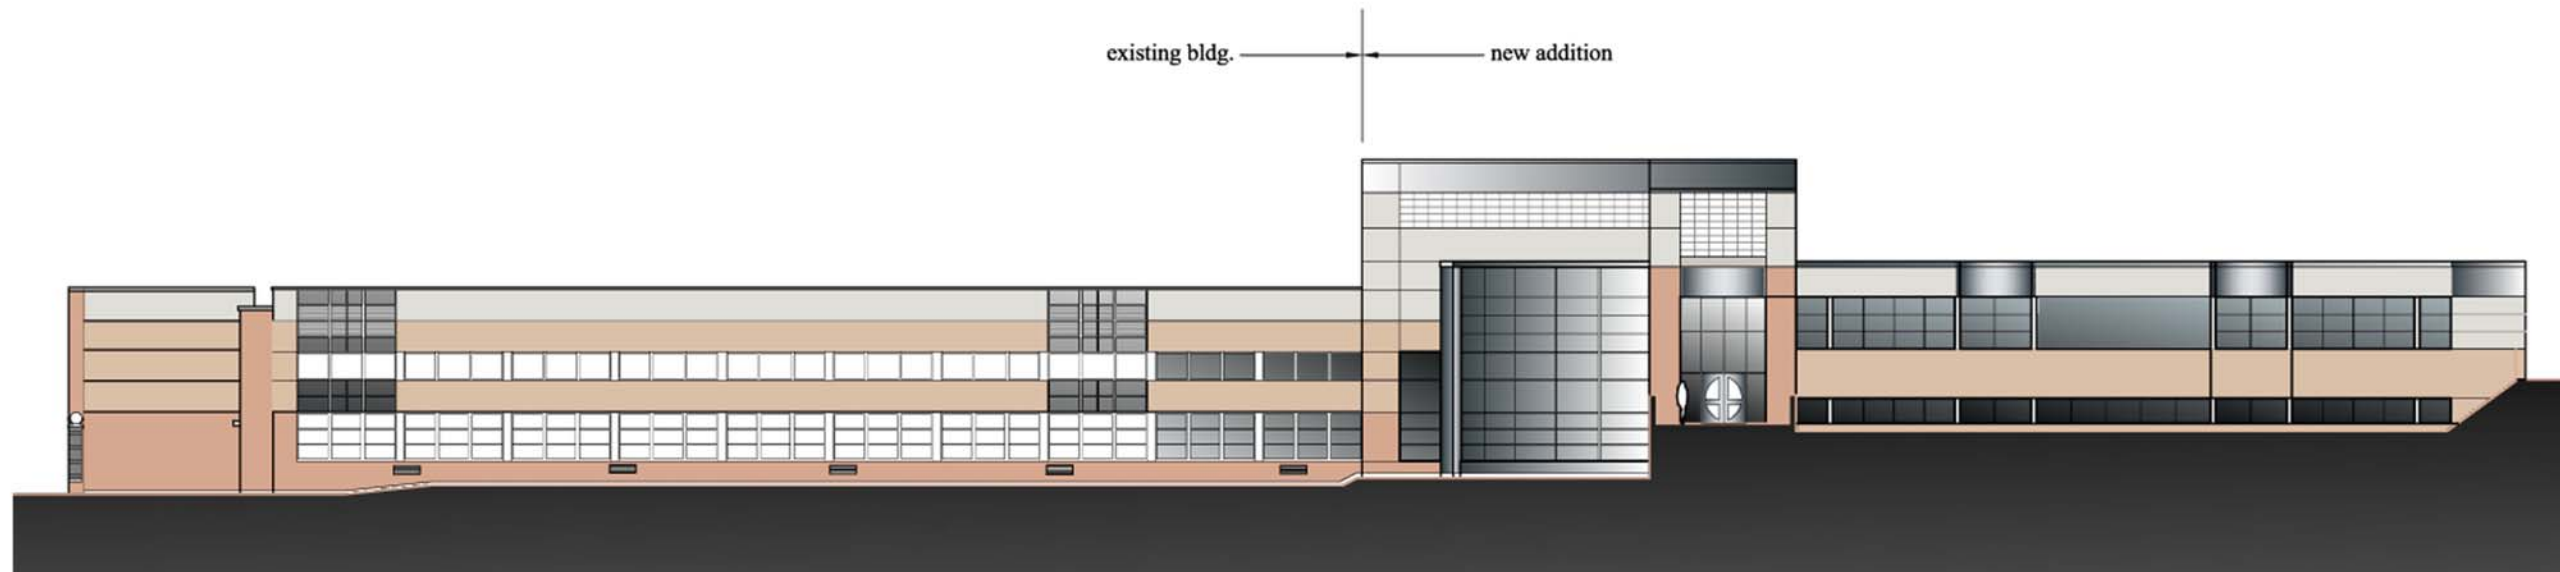

proposed north elevation

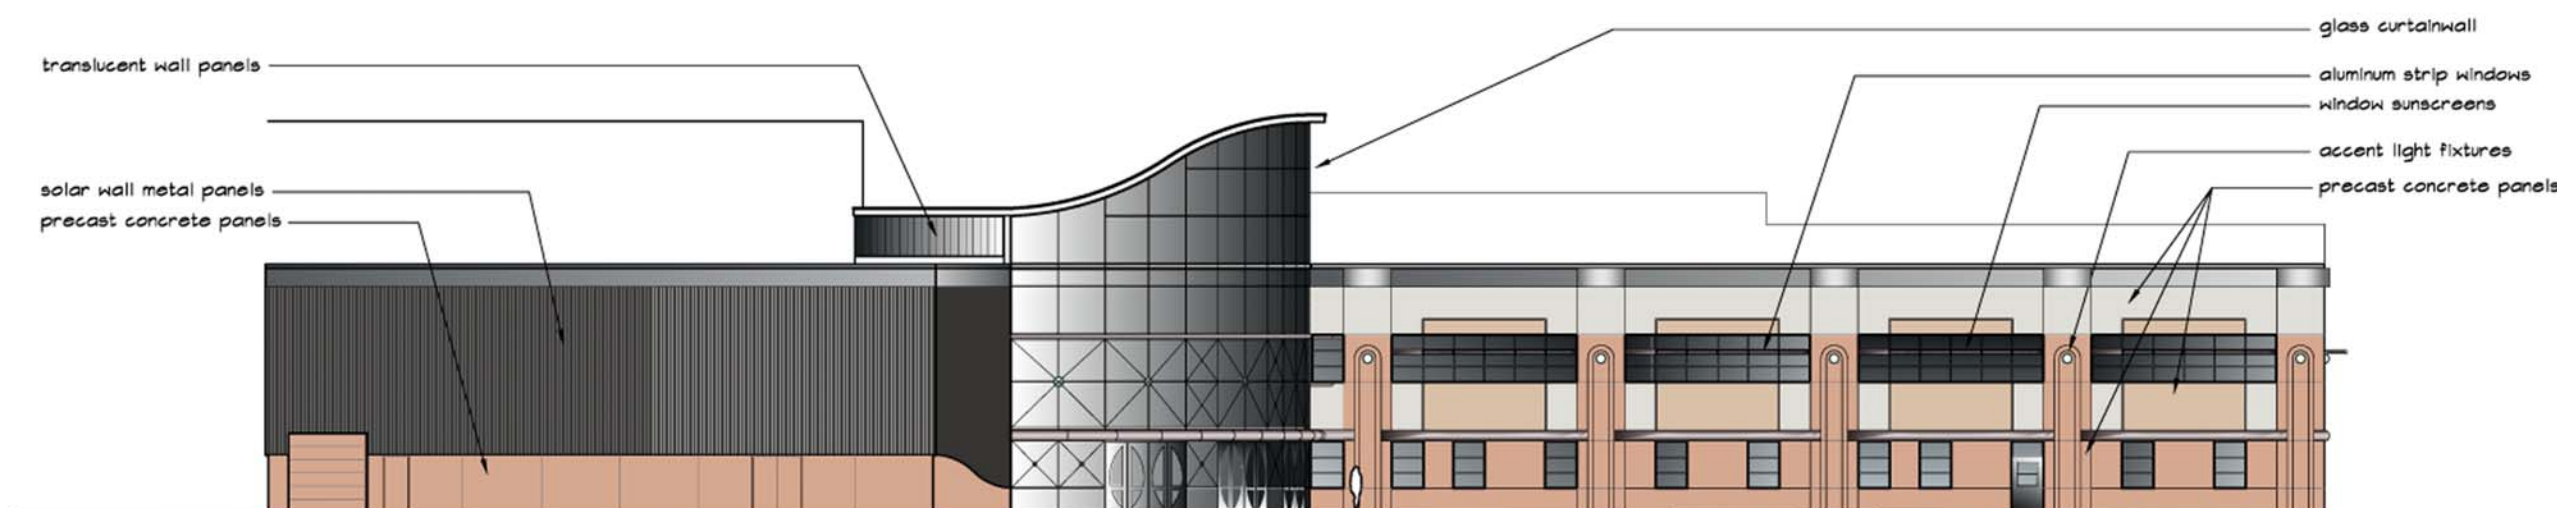

proposed south elevation

08-040/KP/18 June 2009



# East & West Elevations - Eastern High School

www.chooseduluthschools.com

July 24, 2009

