





Front View

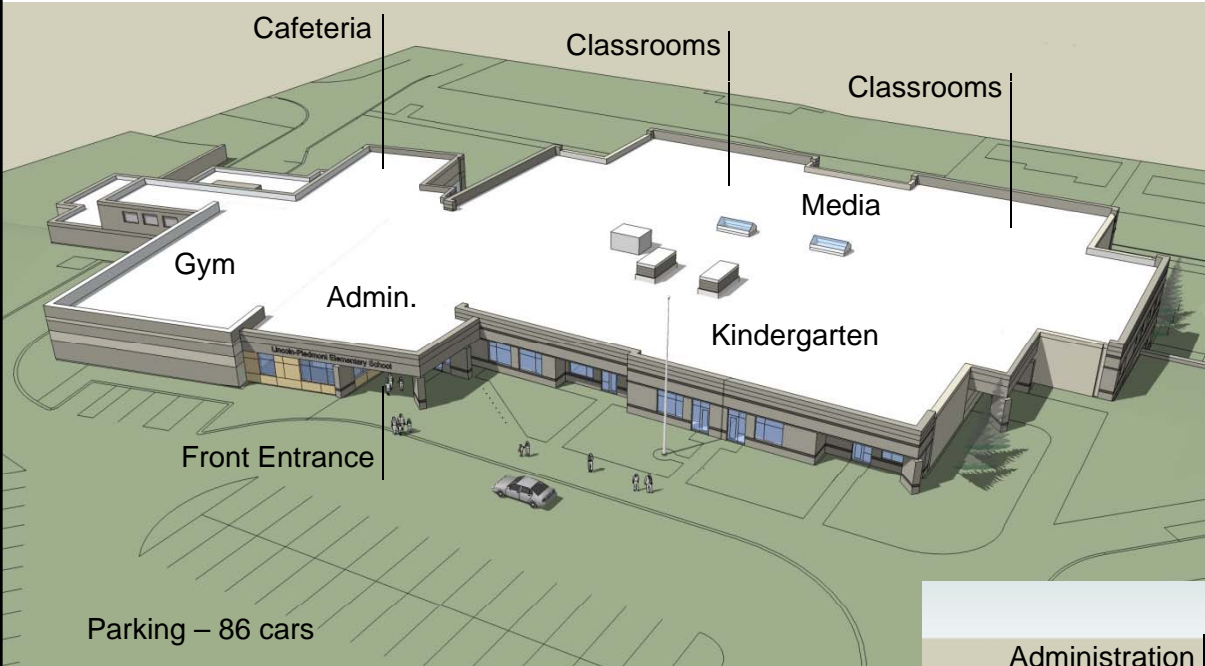


East View

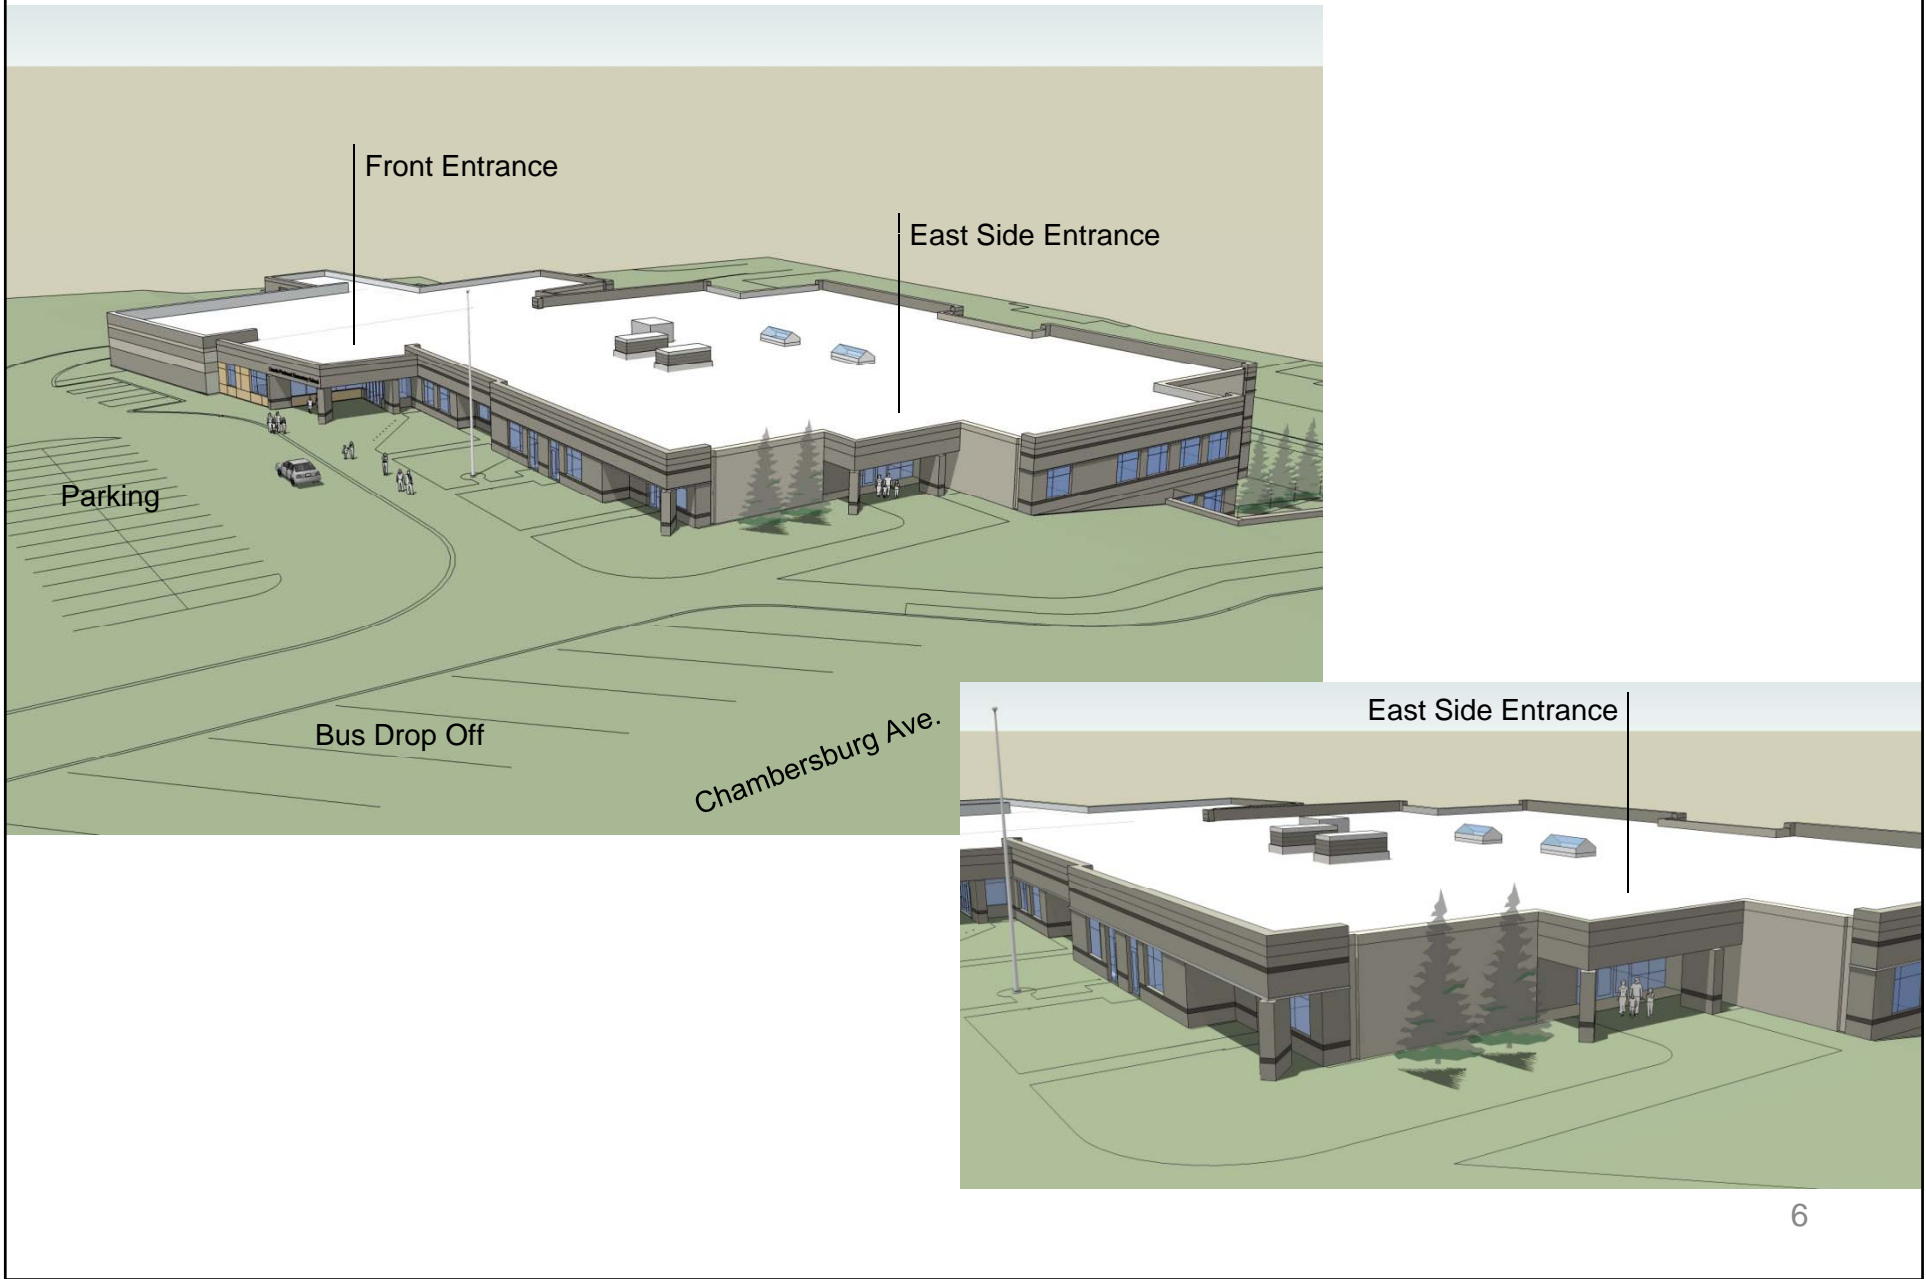

Exterior Elevations

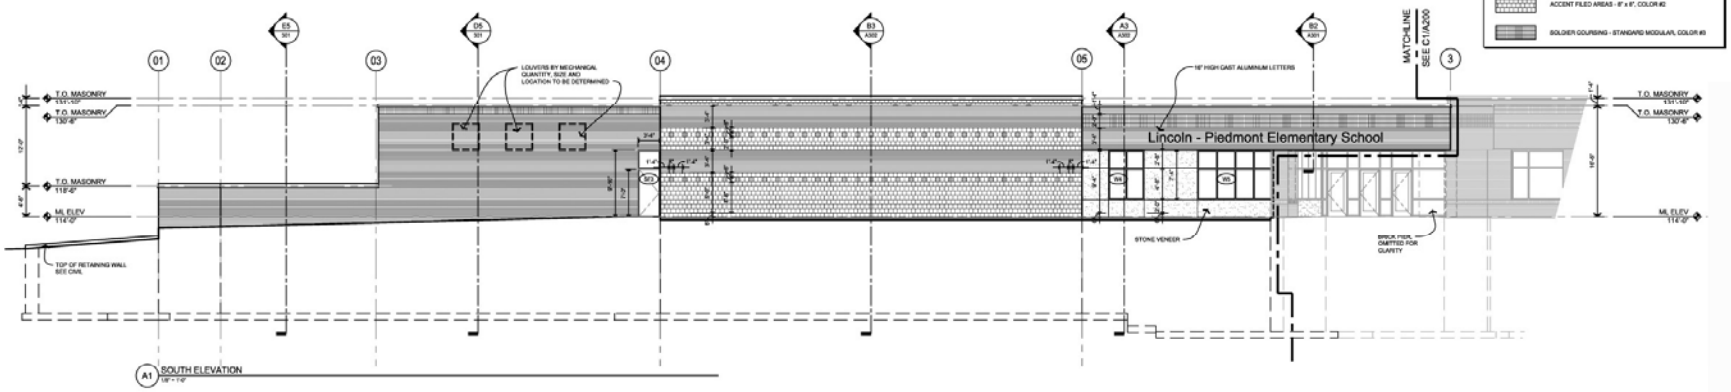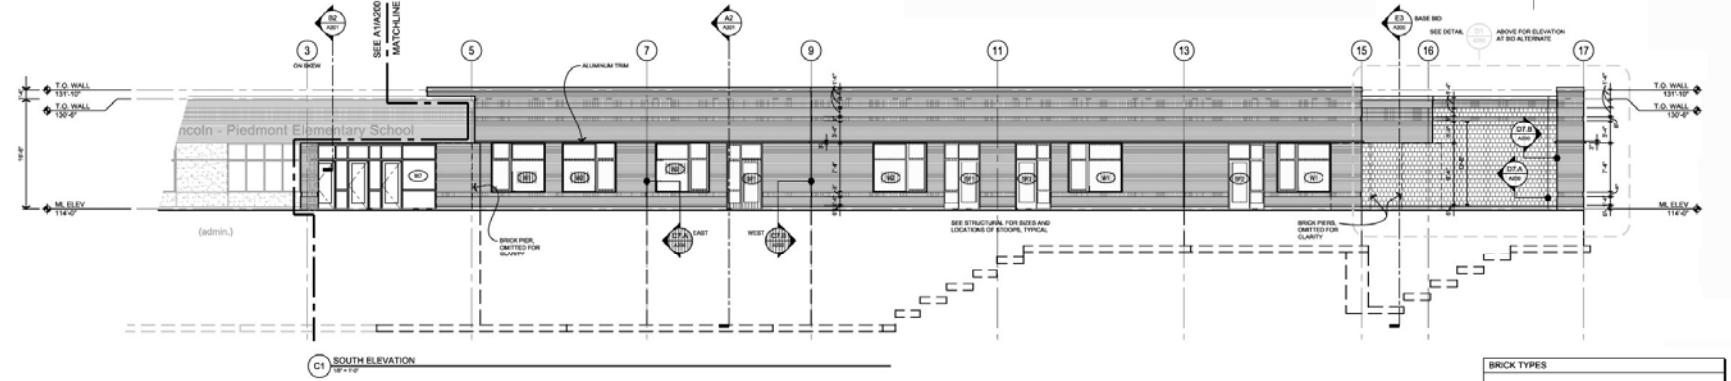



Front Entry Side (South)

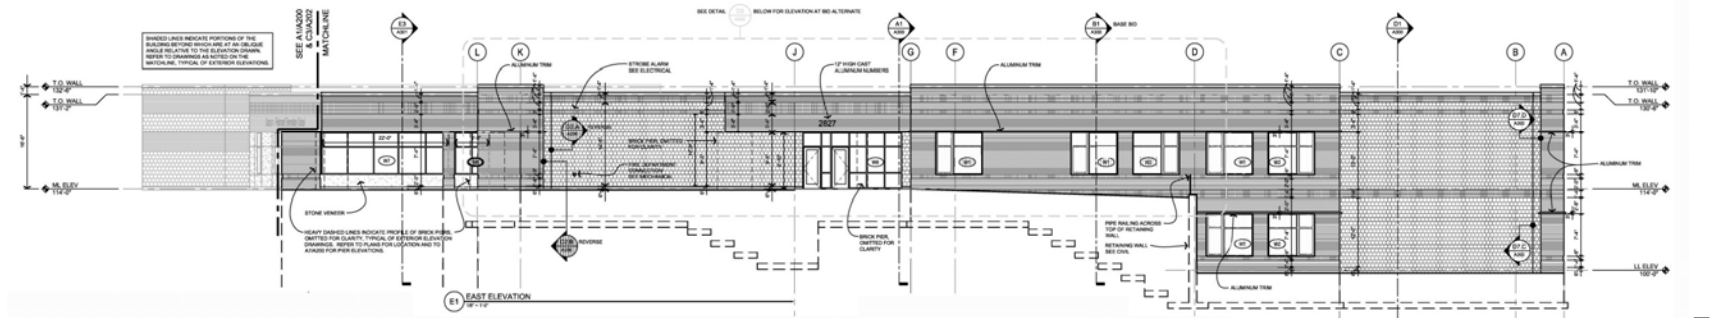


Chambersburg Ave. Side (East)

BRICK TYPES	
	TYPICAL FIELD AREAS - STANDARD MODULAR, COLOR #1
	ACCENT FIELD AREAS - 8\"/>
	GOLDEN COURSINGS - STANDARD MODULAR, COLOR #1



North Side

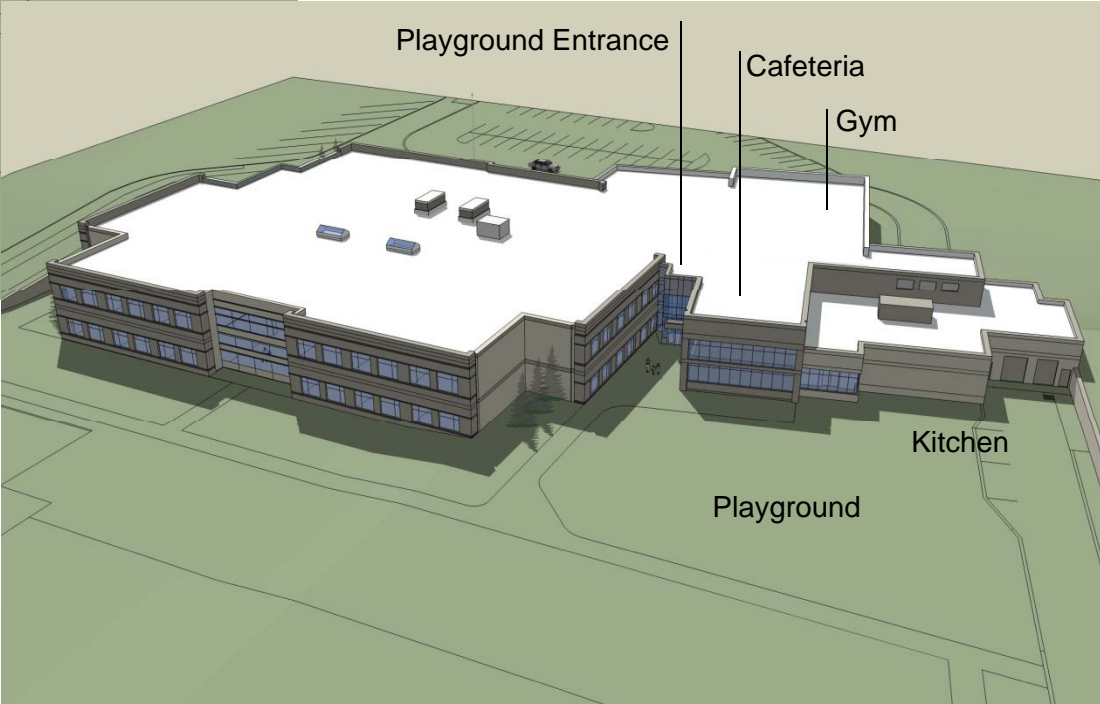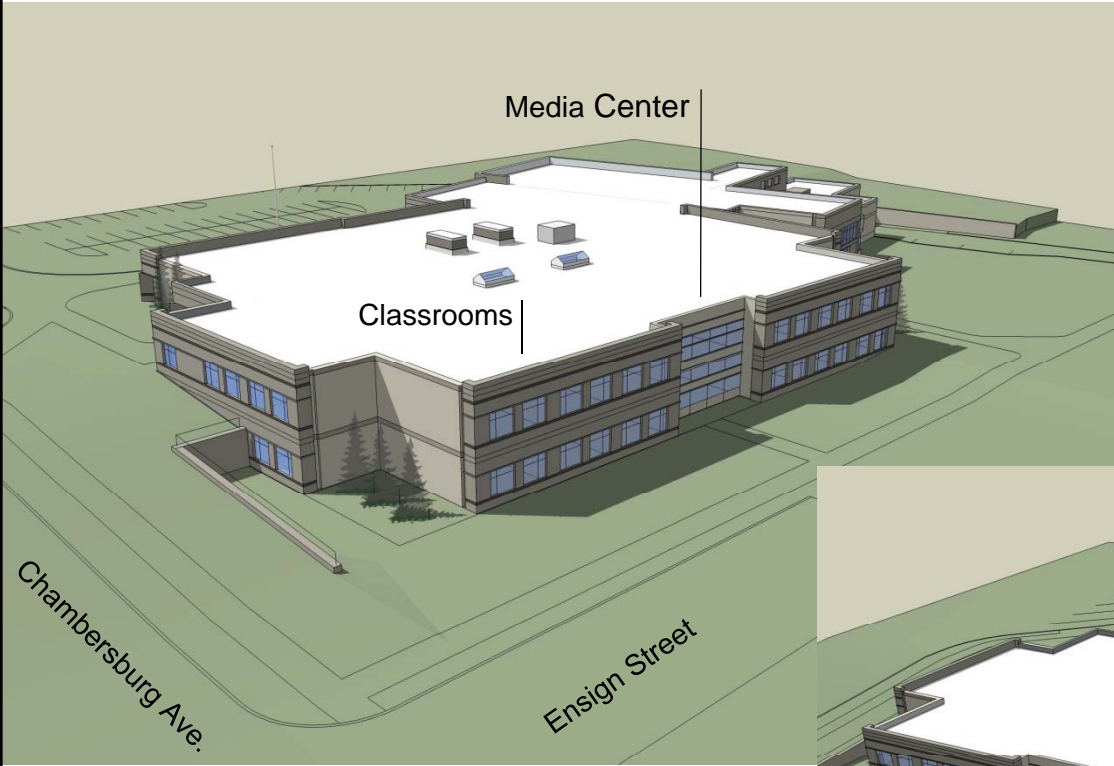


West Side

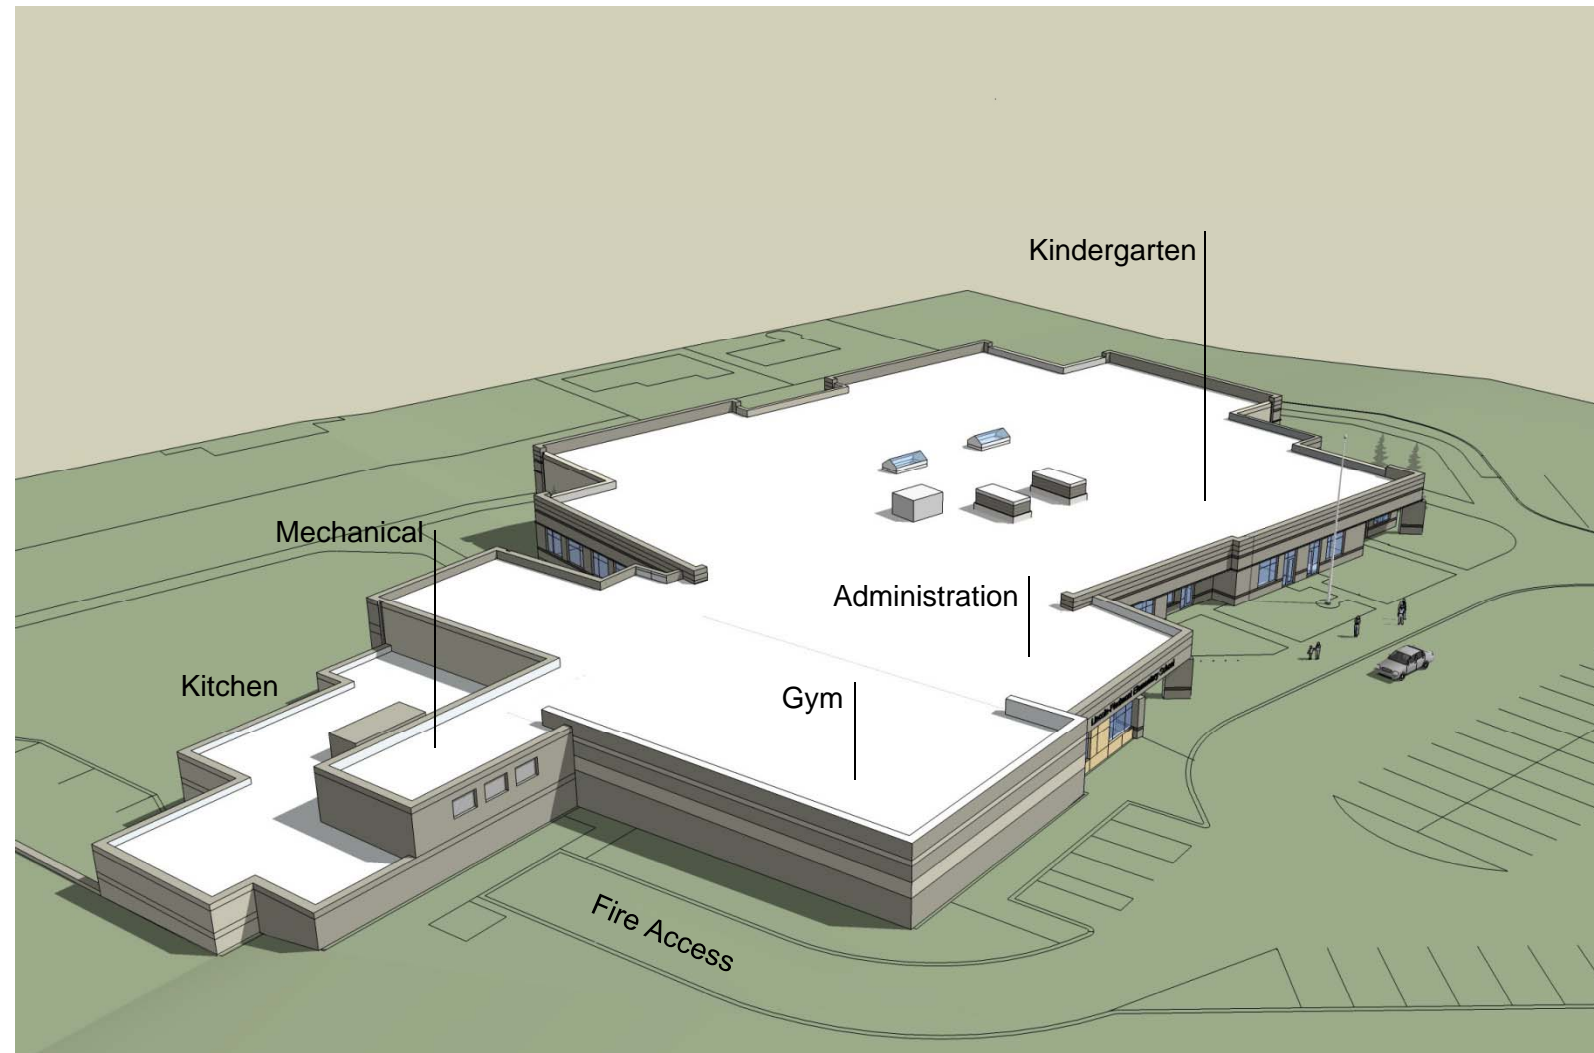

Exterior Elevations

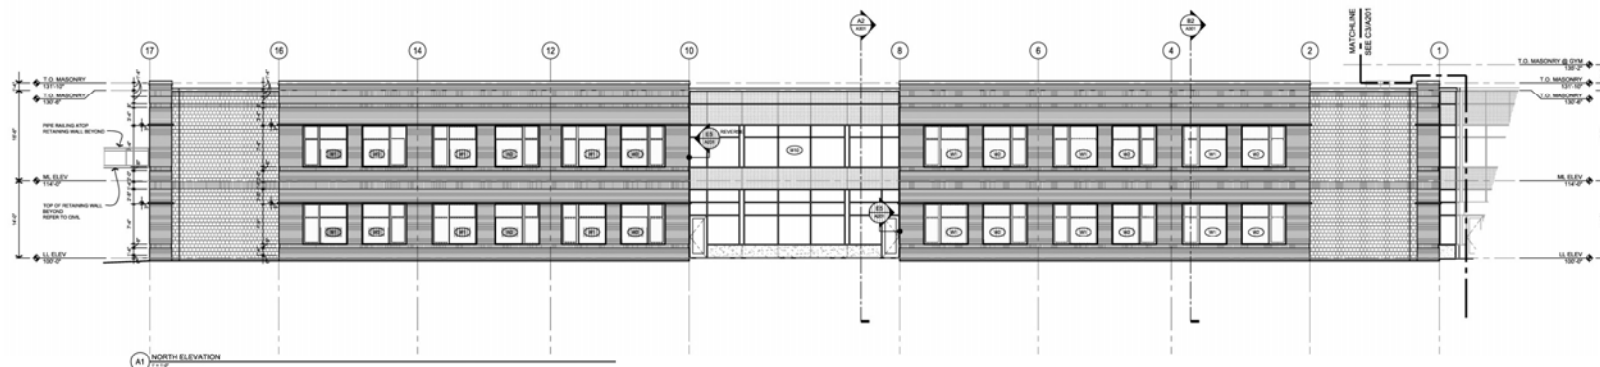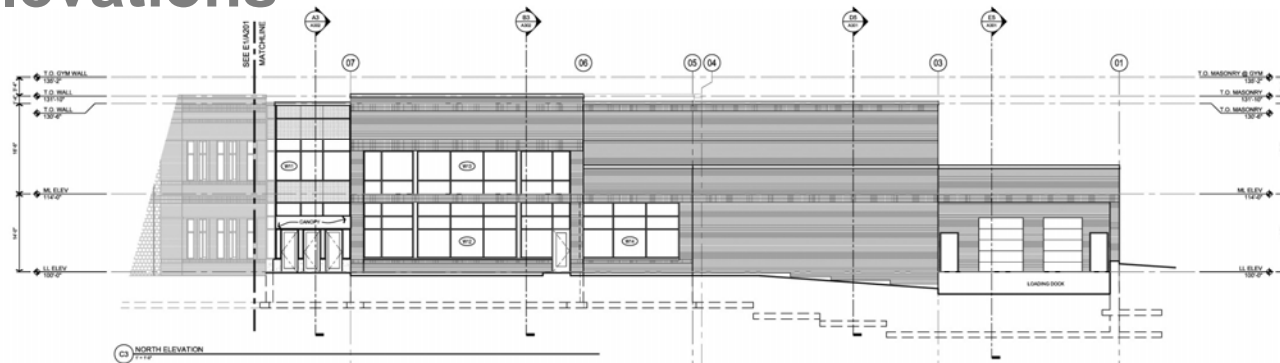

Ensign Street Side (North)

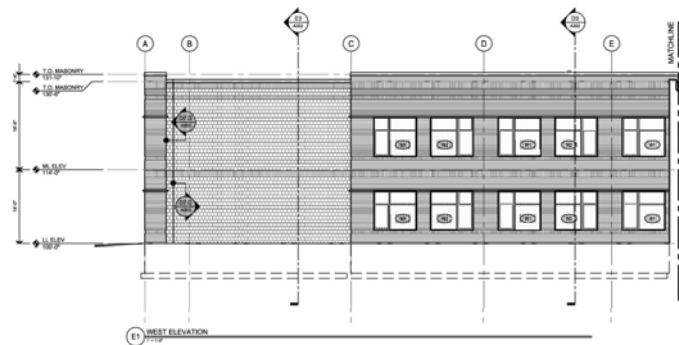

West Side

