


# WHEELER NORTH

Proposed Property Limits

Secondary Access

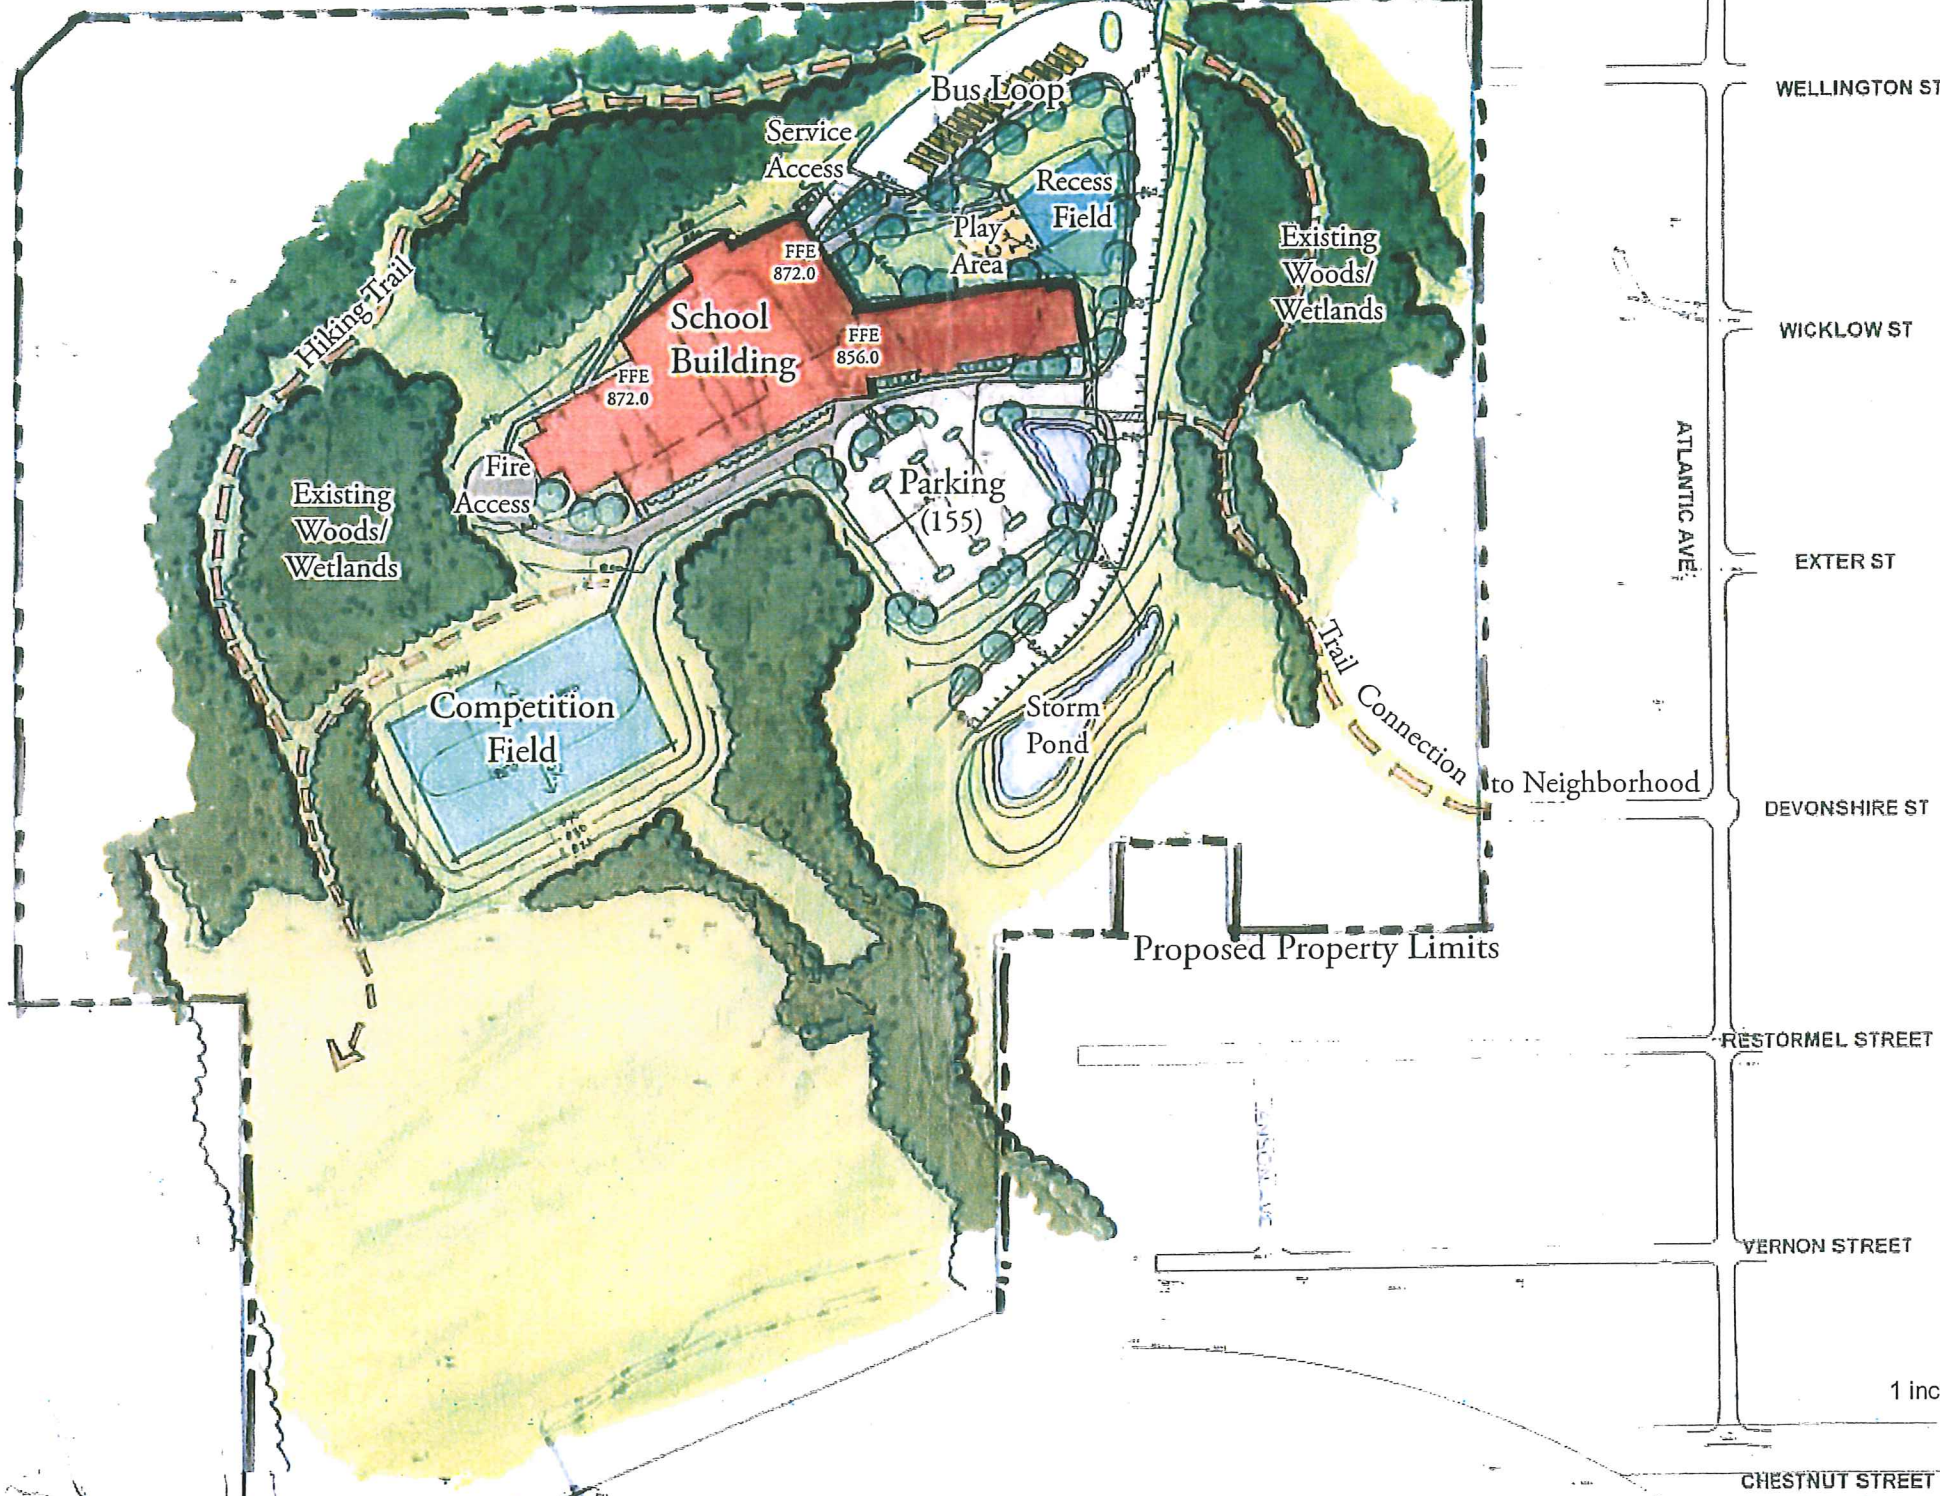

North   
1 inch equals 100 feet.

A

WESTERN MIDDLE SCHOOL SITE

Duluth, MN



Nov 2008